

Southend Lane - Consultation

Page 1 out of 3


LEGEND

Proposed

-  Buildout/Island
-  Road Markings
-  Tactile Paving

Existing

-  Footway/Island
-  Carriageway
-  Private Land
-  Buildings
-  Greenery
-  River
-  Road Markings

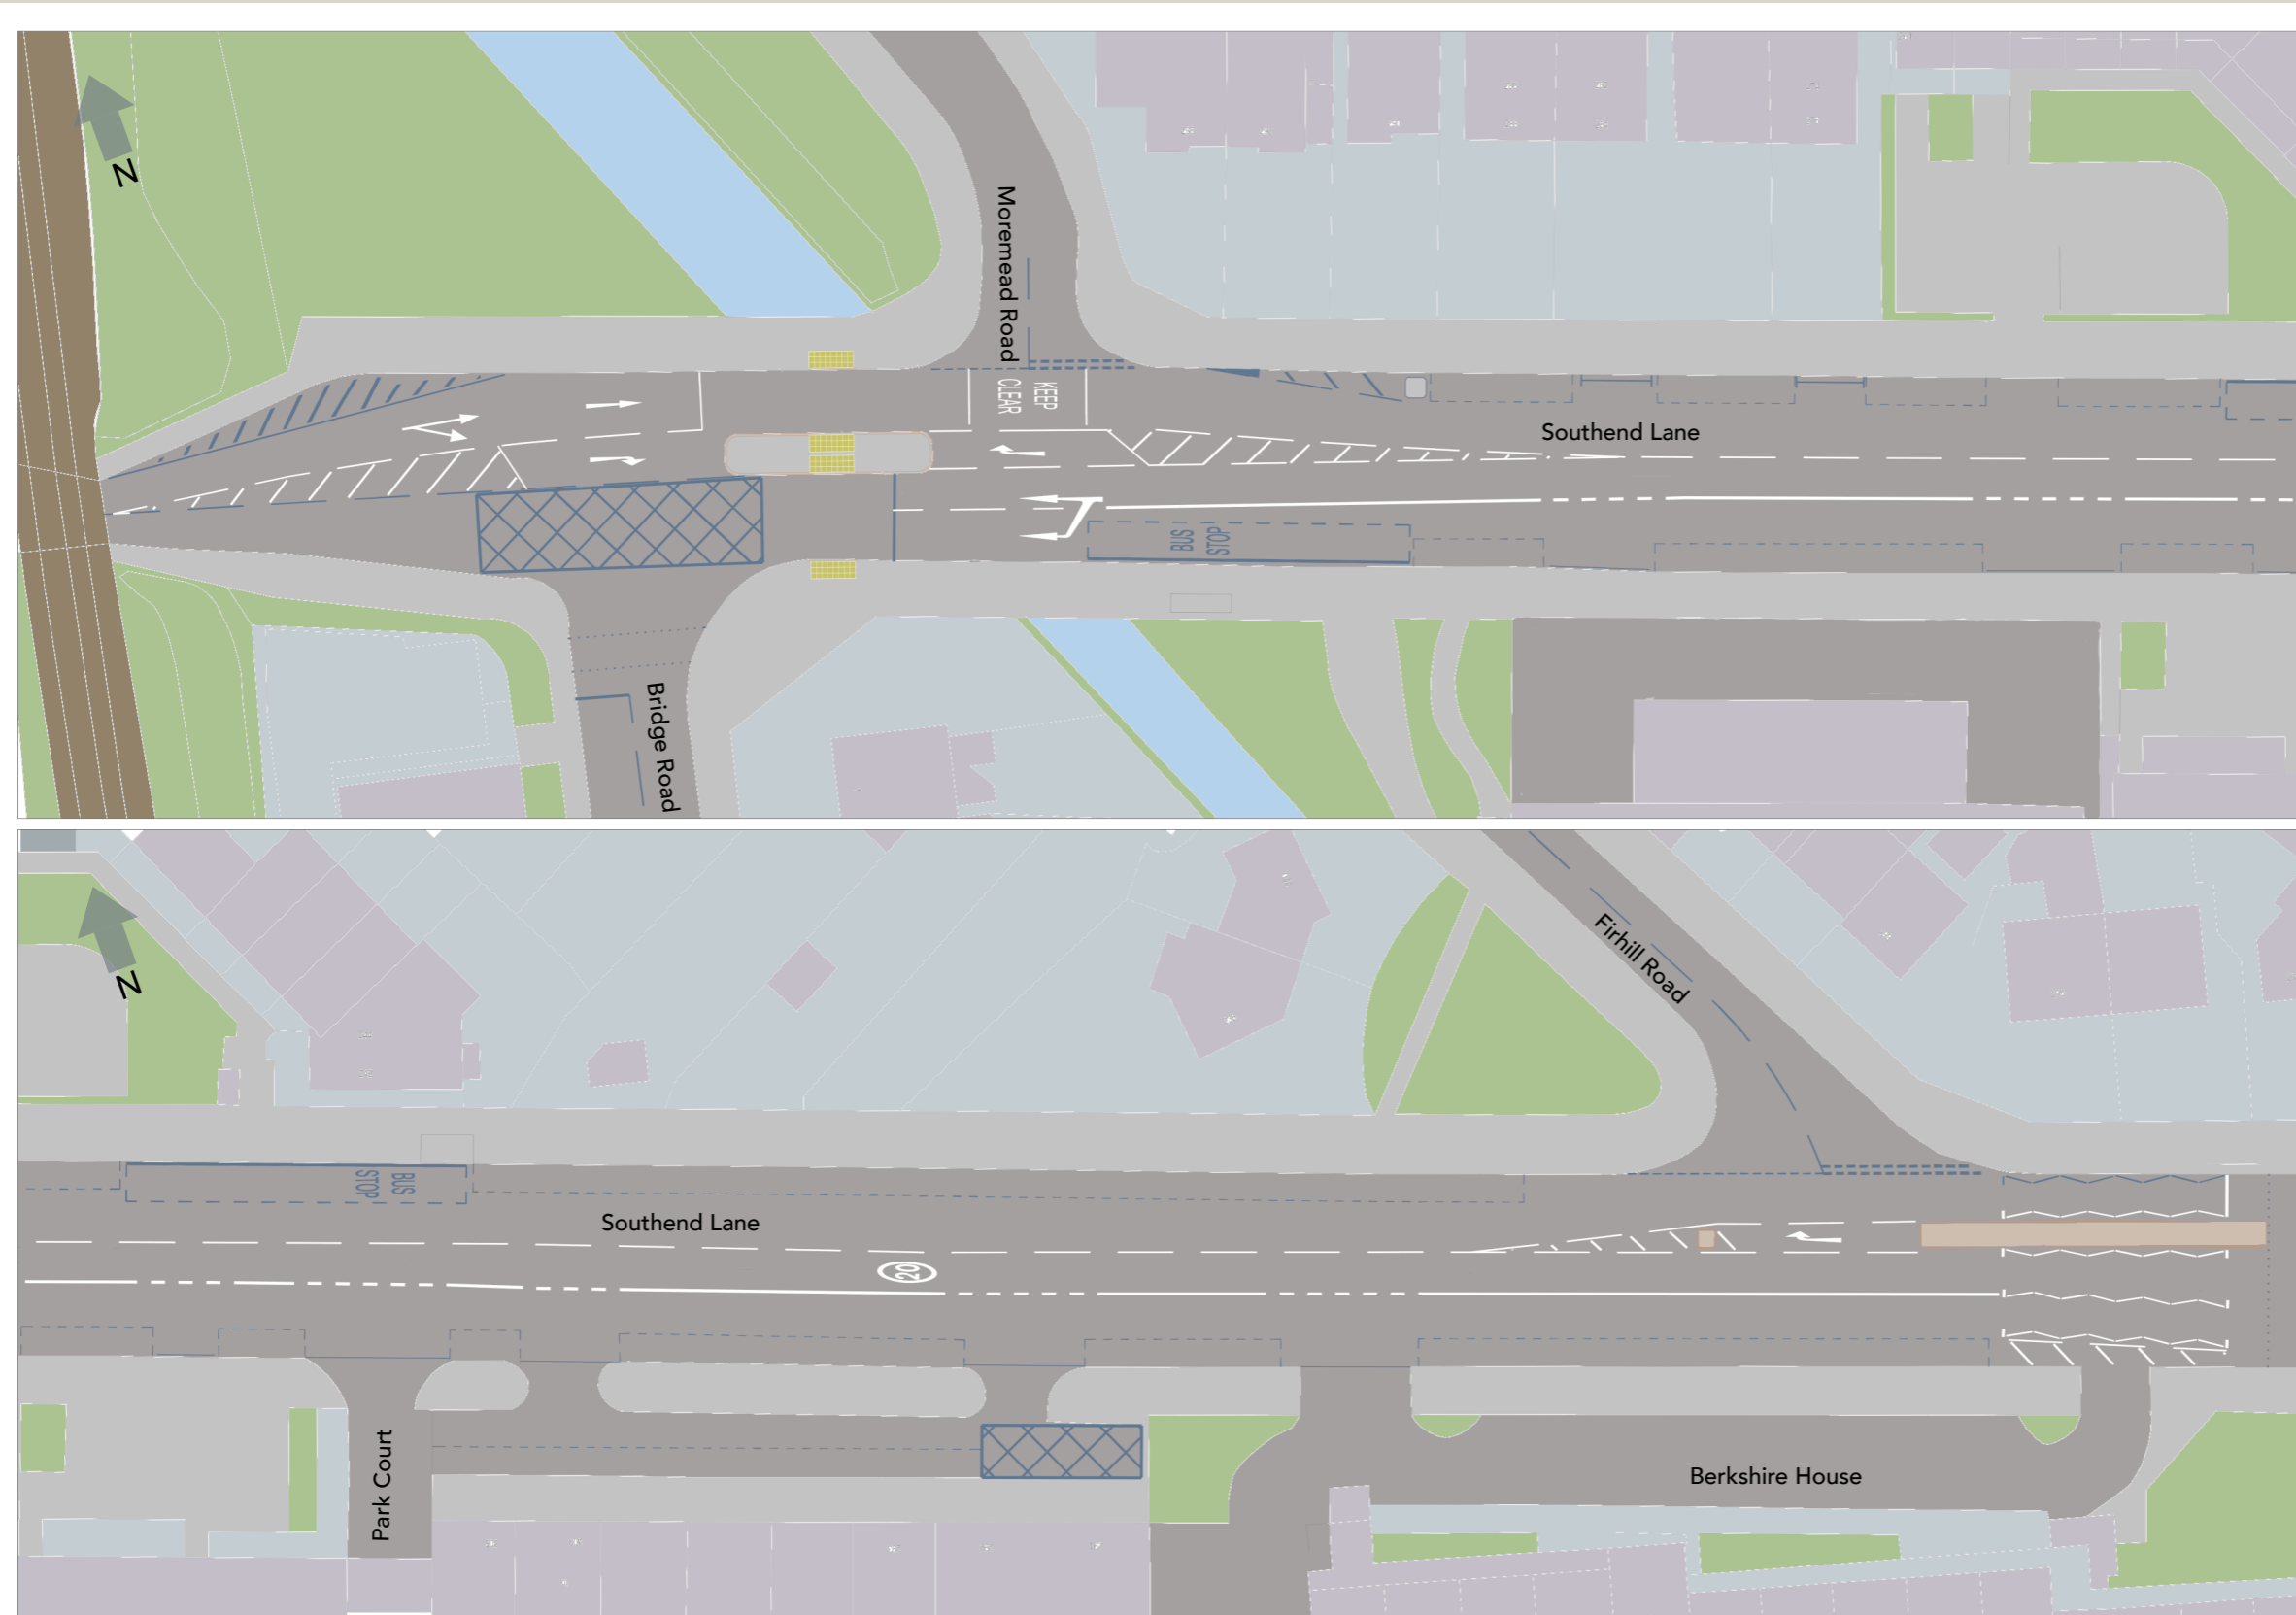

Southend Lane - Consultation

Page 2 out of 3



LEGEND

Proposed

-  Buildout/Island
-  Road Markings
-  Tactile Paving

Existing

-  Footway/Island
-  Carriageway
-  Private Land
-  Buildings
-  Greenery
-  River
-  Road Markings

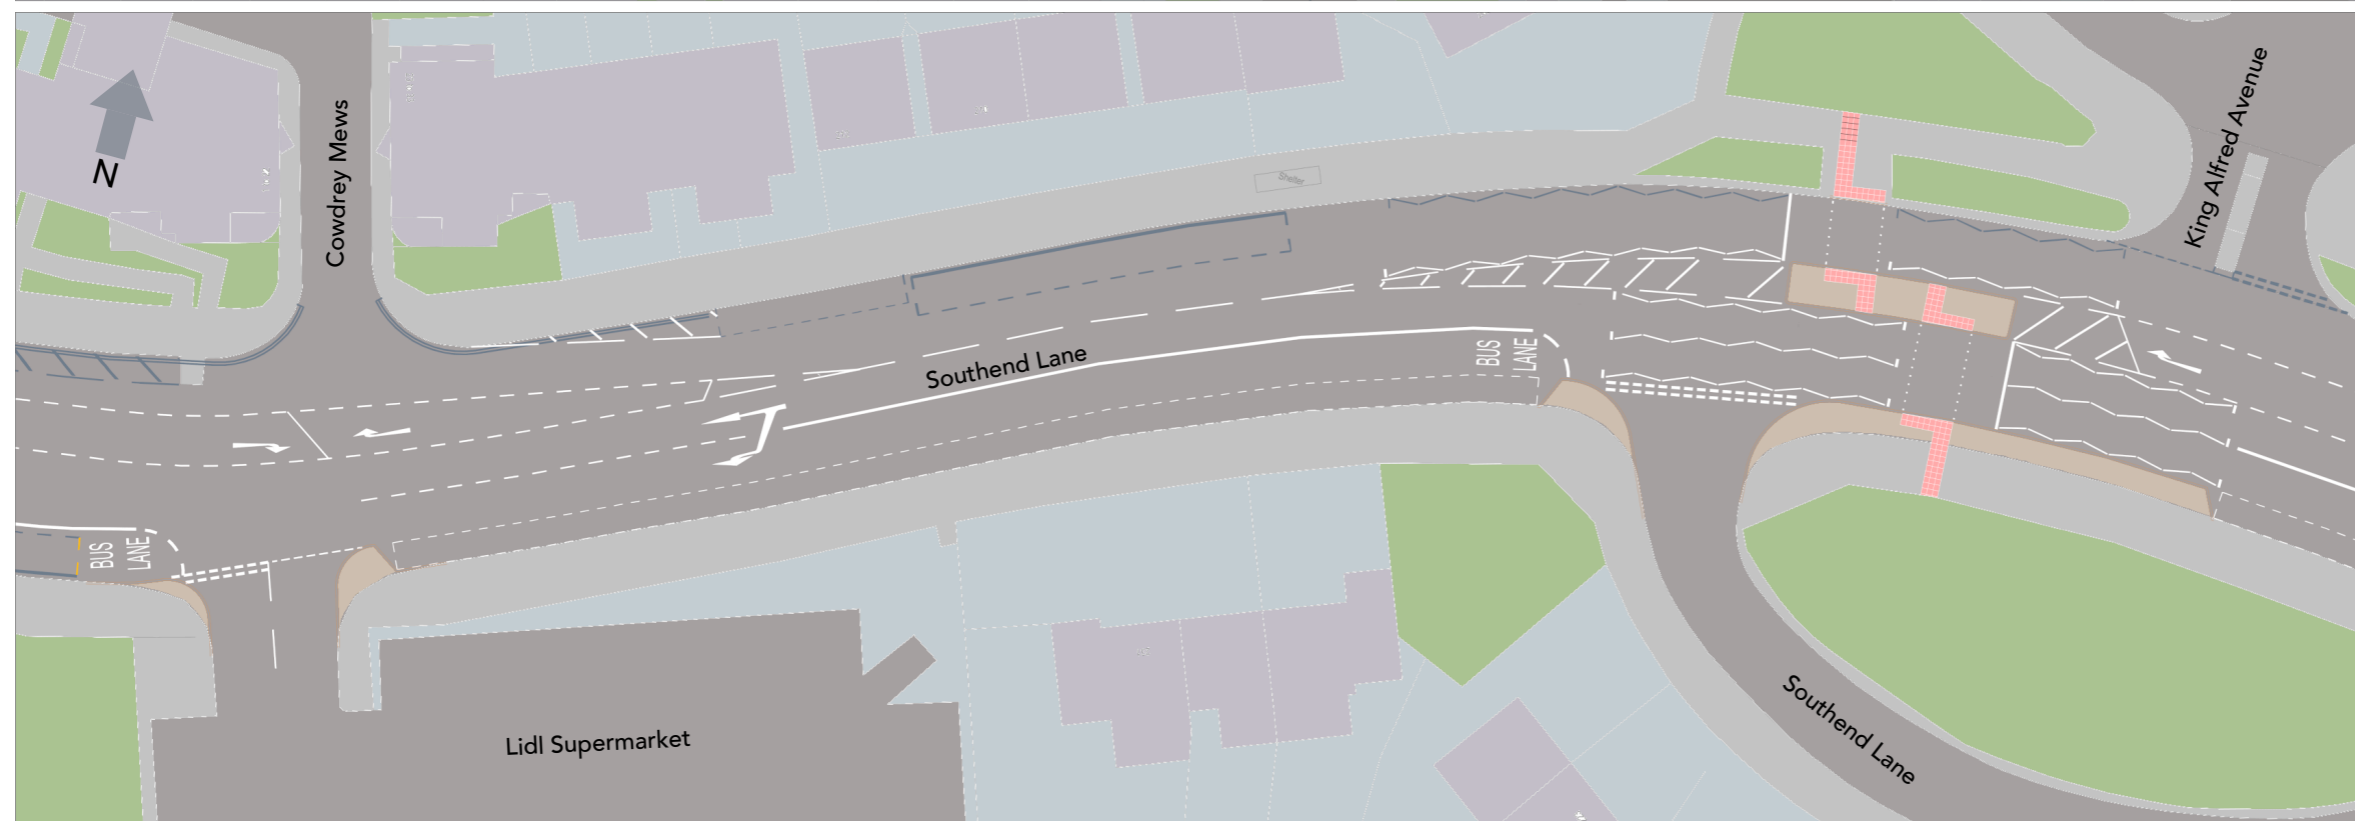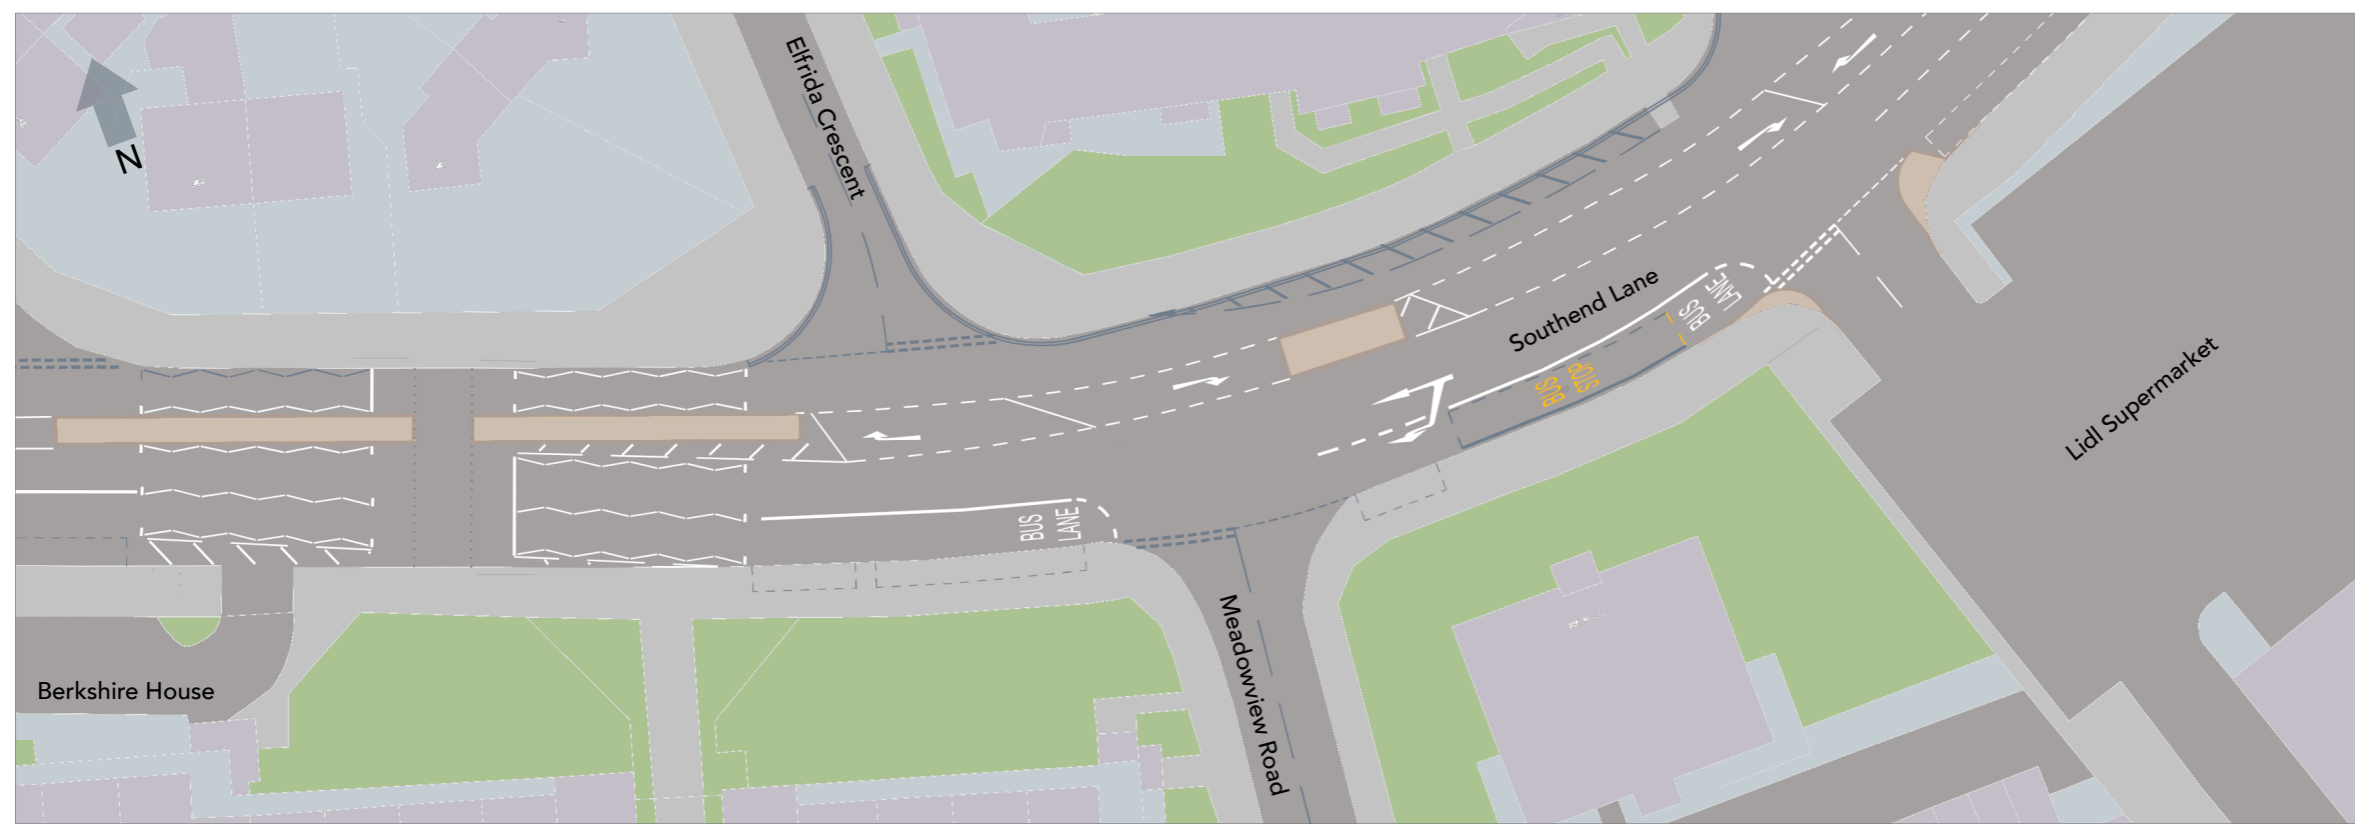

Southend Lane - Consultation

Page 3 out of 3

LEGEND

Proposed

-  Buildout/Island
-  Road Markings
-  Tactile Paving

Existing

-  Footway/Island
-  Carriageway
-  Private Land
-  Buildings
-  Greenery
-  River
-  Road Markings

